

BID IDENTIFICATION NO: SNP- 10/2024-25

GOVERNMENT OF ODISHA



GOVERNMENT OF ODISHA
PANCHAYATI RAJ & DRINKING WATER DEPARTMENT
OFFICE OF THE PANCHAYAT SAMITI, SINAPALI
DIST : NUAPADA

FORM P₁

TENDER DOCUMENT

**NAME OF WORK: CONSTRUCTION OF GPLF BUILDING WITH
MARKET COMPLEX AT G.P.- NUAPADA, BLOCK- SINAPALI,
DIST.- NUAPADA**

TENDER AMOUNT: Rs.22,13,319.00

Certified that this Tender Document contains 19 (Nineteen) Nos. pages only

ON Cash /Demand Draft PAYMENT OF Rs.6,000/- (RUPEES SIX THOUSAND) ONLY

VIDE RECEIPT No. _____ DATED _____

SIGNATURE OF CONTRACTOR

(Signature)
24/03/25
BLOCK DEVELOPMENT OFFICER, SINAPALI

- 1 -

GOVERNMENT OF ODISHA
PANCHAYATI RAJ & DRINKING WATER DEPARTMENT
OFFICE OF THE PANCHAYAT SAMITI, SINAPALI
DIST: NUAPADA

TENDER CALL NOTICE No. 993 Date. 24/03/2025

The Block Development Officer, Sinapali on behalf of the Governor of Odisha invites Percentage rate bid for the works as detailed in table below from eligible contractors registered with the State Governments & Contractors of equivalent Grades / Class registered with Central Government / MES / Railways for execution of Civil Works on production of definite proof from the appropriate authority. The bidders may submit bid for the following works to be eventually drawn up in P1 Agreement Form.

Sl. No.	Name of Works	Cost of work excluding GST	Cost of tender paper in Rs.	EMD	Class of Contractor	Period of Completion
		(Amount in Rs.)				
1	2	3	4	5	5	6
1	Construction of GPLF Building with Market Complex at G.P.- Ghātiguda, Block- Sinapali, Dist.- Nuapada (Bid Identification No: SNP- 06/2024-25)	21,29,306/-	6000/-	21,293/-	"B"&"C"	06(Six) Calendar Months
2	Construction of GPLF Building with Market Complex at G.P.- Kusumjore, Block- Sinapali, Dist.- Nuapada (Bid Identification No: SNP- 07/2024-25)	22,28,414/-	6000/-	22,284/-	B"&"C"	06(Six) Calendar Months
3	Construction of GPLF Building with Market Complex at G.P.- Gorla, Block- Sinapali, Dist.- Nuapada (Bid Identification No: SNP- 08/2024-25)	21,95,172/-	6000/-	21,952/-	"B"&"C"	06(Six) Calendar Months
4	Construction of GPLF Building with Market Complex at G.P.- Litiguda, Block- Sinapali, Dist.- Nuapada (Bid Identification No: SNP- 09/2024-25)	21,40,911/-	6000/-	21,409/-	"B"&"C"	06(Six) Calendar Months

SIGNATURE OF CONTRACTOR

BLOCK DEVELOPMENT OFFICER, SINAPALI



5	Construction of GPLF Building with Market Complex at G.P.- Nuapada, Block- Sinapali, Dist.- Nuapada (Bid Identification No: SNP- 10/2024-25)	22,13,319/-	6000/-	22,133/-	"B"&"C"	06(Six) Calendar Months
6	Construction of GPLF Building with Market Complex at G.P.- Chatiaguda, Block- Sinapali, Dist.- Nuapada (Bid Identification No: SNP- 11/2024-25)	21,23,411/-	6000/-	21,234/-	"B"&"C"	06(Six) Calendar Months

1. The Bid documents will also be available in the district website <https://nuapada.odisha.gov.in>
2. The tender documents consisting of plans, specifications, schedule of quantity and the set of terms & conditions of the contract will be made available for sale in the office of the **undersigned** to the contractors or to their authorized agents on payment of cost of tender paper (Non-refundable) in cash as mentioned at Col. No. 4 above. Bid documents consisting of plans, specification, the schedule of quantities and the set of terms & conditions of contract and other necessary documents can be seen in the office of the Panchayat Samiti, Sinapali during office hours every day except on Sunday & Public holidays till last date of sale and receipt of tender paper. Interested bidders may obtain further information at the same address.
3. The tender document must be accompanied with photo copies of valid Contractor's Registration Certificate (CDMS), valid ITCC (PAN Card), GSTIN registration Certificate, Bid Security Declaration. However, all the tenderers are required to furnish an affidavit duly sworn in before Executive Magistrate / Notary at the time of submission of tender papers about the authenticity of tender documents, falling which the tender will be rejected. Besides that, the tenderers also have sworn in the affidavit that, "I / We hereby confirm and declare that, if I / We will withdraw or modify the bid during the period of validity, I / We will be suspended for a period specified in the tender documents in the effect of **"Bid Security Declaration"**
4. **EARNEST MONEY DEPOSIT (EMD):-** Bids must be accompanied with E.M.D./Bid Security amount as provided in the Bid Document in shape of N.S.C./P.O.T.D./Post Office Saving Pass Book/ Deposit receipt of any Scheduled Bank (Valid for minimum six month from the date of receipt) duly pledged in favour of Block Development Officer, Sinapali.
N.B:- E.M.D. in shape of Cash / Pay Orders or Bankers Cheques / Bank Draft is not acceptable.
5. The sale and receipt of tender paper will be available during office hour from **10.30 A.M.** of dt. **25.03.2025** up to **5.00 P.M.** of dt. **09.04.2025** & the same will be opened on date. dt. **10.04.2025** at **11.00 A.M.** in the Office of the **under signed** in the presence of the tenderers or their authorized agents who wish to be present. If the Office happens to be closed on the date of receipt and opening of the tenders as specified, the same will be received and opened on the next working day at the same time and venue. The L-1Tender will be selected through lottery process in case of equal rate quoted by all the Tenderers on the same time and venue.
6. **Additional performance security in case of Abnormally Low Bids (ALBs)** Additional performance security shall be obtained from the bidder, when the bid amount is less than the estimated cost put to tender. In such an event, only the successful bidder who has quoted less bid price/rates than the estimated cost put to tender shall have to furnish in the following manner **₹5** per Office Memorandum No. 4559 dated 05.04.2021 of Works Dept. Govt. of Odisha.

SIGNATURE OF CONTRACTOR

BLOCK DEVELOPMENT OFFICER, SINAPALI

Sl. No	Range of Difference between the estimated cost & Cost put to tender and Bid amount	Additional Performance Security to be deposited by the successful bidder
i.	Below 5%	No Additional Performance Security
ii.	From 5% and above and below 10%	50% of (Difference between estimated cost & Cost put to tender and Bid Amount)
iii.	From 10% and above	150% of (Difference between estimated cost & Cost put to tender and Bid Amount)

7. The applicable Additional Performance Security (APS) shall have to be furnished by the successful bidder in shape of Term Deposit Receipt duly pledged in favour of the Block Development Officer, Sinapali / Bank Guarantee in favour of the **Block Development Officer, Sinapali** from any Nationalized/Scheduled Bank in India within seven days of issue of Letter of Acceptance (LoA) by the Block Development Officer, Sinapali to the successful bidder otherwise the bid of the successful bidder shall be cancelled and the EMD/Bid Security shall be forfeited. Further proceeding for blacklisting shall be initiated against the bidder. (As per Works Department Office Memorandum No.14459/W, Dated 20.09.2018).

8. Bid document can be downloaded from the Official website of Govt. of Odisha (<https://nuapada.odisha.gov.in>). The bidders, who downloaded the bid document from the internet site will have to pay the cost of the tender documents as indicated in column 4 (Four) of the above table in shape of demand draft drawn from any nationalized scheduled bank in favour of the **Block Development Officer, Sinapali** and payable at Sinapali in separate envelope marked "Cost of bid document downloaded from Internet" along with bid documents. Authority will not be held responsible, if any portion of the bid document is excluded or modified in the downloaded bid document.

9. Bids must be delivered in sealed cover super scribing the name of the work in the tender Box having mentioned as Tender Call Notice No.- 999 dated. 24/03/2025 in the Office of the Panchayat Samiti, Sinapali. Bids shall be received in the Office of the under signed by Registered post / Speed post only. The authority will not be held responsible for postal delay in the delivery of the documents or non-received of the same by 5.00 P.M. of date 09.04.2025.

10. In case of SC/ST bidder who wants to avail the price preference he must have to furnish the required affidavit to avail price preference.

11. The bid must be accompanied with the EMD / Bid Security, in the standard format i.e. Annexure-A as provided in the Bid document.

12. The Bidder must go through the Bid documents meticulously before dropping in the tender box.

13. Bid value should be exclusive of GST. GST on works Contract as applicable shall be paid at the time of Payment over and above the Gross amount of the Bill as per Odisha GST Act 2017.

14. The contractor has to quote the percentage excess or less up to two digits only after decimal point. If he quotes the percentage excess or less in more than two digits after decimal point, the first two digits after decimal point shall only be considered without rounding up.

15. In the eventually of failure on the part of lowest successful bidder to produce the original documents, he/she shall be debarred in future from participating in tender for three years and necessary action will be taken for black listing of contractor.

16. **The Block Development Officer, Sinapali** reserves the right to reject any or all the tender without assigning any reason thereof.

(Signature)
24/03/25
Block Development Officer
Sinapali

SIGNATURE OF CONTRACTOR

BLOCK DEVELOPMENT OFFICER, SINAPALI



Memo No. 998 Date 24/03/2025

Copy to PA to the Collector & Dist. Magistrate, Nuapada / The CDO-cum-EO, Zilla Parishad, Nuapada for favour of kind information.

Block Development Officer Sinapali

Memo No. 999 Date 24/03/2025

Copy to Superintendent of Police, Nuapada for favour of kind information.

Block Development Officer Sinapali

Memo No. 1000 Date 24/03/2025

Copy to the Inspector-in-charge, Sinapali P.S. for favour of kind information. He is requested to kindly arrange the Police Force in the Office of the undersigned for smooth completion of the tender opening process on dated 10.04.2025 at 11.00 A.M.

Block Development Officer Sinapali

Memo No. 1001 Date 24/03/2025

Copy to the D.I. & PRO, Nuapada for kind information and necessary action/ DeGM, Nuapada with a request to webhosting the bid document on the district website from 25.03.2025 up to Dt. 09.04.2025, 5.00 P.M.

Block Development Officer Sinapali

Memo No. 1002 Date 24/03/2025

Copy forwarded to the Executive Engineer, Zilla Parishad, Nuapada / R & B Division, Khariar / R. W. Division, Nuapada / W.R. Division Nuapada / P.H. Division, Nuapada/ Sub-Collector, Nuapada / Tahasildar, Sinapali / All B.D.Os of Nuapada Dist./ Office Notice Board for information and wide circulation.

Block Development Officer Sinapali

Memo No. 1003 Date 24/03/2025

Copy to the Dy. Director, Advertisement, I & PR Deptt. Govt. of Odisha, Bhubaneswar for wide publication in 2 leading Odia dailies (Sambalpur Edition) and 1 no. of English daily (All Odisha Edition)

Block Development Officer Sinapali

SIGNATURE OF CONTRACTOR

BLOCK DEVELOPMENT OFFICER, SINAPALI

Detailed Tender Call Notice

TENDER CALL NOTICE No.- ~~100~~ 997 Date. 24/03/2025

Name of the Work: CONSTRUCTION OF GPLF BUILDING WITH MARKET COMPLEX AT G.P.- NUAPADA, BLOCK- SINAPALI, DIST.- NUAPADA

- A. Bid document consisting of plans, specification, schedule of quantities and set of terms and conditions of contract and other necessary documents and detail Project lists can be seen in the office during working hour. This can also be downloaded from the District website (<https://nuapada.odisha.gov.in>).
- B. The Bid shall be opened **Dt. 10.04.2025 at 11.00 A.M** in the Office of the Panchayat Samiti, Sinapali in presence of the Bidders or their authorized representative.
- C. The E.M.D. is to be deposited duly pledge in favour of Block Development Officer, Sinapali in shape of N.S.C./P.O.T.D./Post Office Saving Pass Book/Deposit Receipt of any Schedule Bank (Valid minimum six month from the date of receipt). The transfer or adjusted of E.M.D. is not permissible.
- D. The Tender-paper shall have accompanied with attested copies valid contract license, valid I.T.C.C, GST Clearance Certificate, Labour-licence, No Relation Certificate and list of machineries and equipments in hand.
- E. The contractor has to furnish an affidavit about the authentication of tender documents including EMD. Submission of more than 1 (one) tender paper by a bidder for a particular work will liable for rejection.
- F. The Engineering Contractor seeks exemption of E.M.D has to produce their original license at the time of opening of tender for entering the E.M.D exemption. Since they can participate maximum in three works in a financial year with such exemption.
- G. Amendment to Clause-2(b): To rescind the contract of which rescission notice in writing to the contractors under the hand of the Block Development Officer, Sinapali shall be conclusive evidence, 20% of the Value of left over work will be realized from the contractor as penalty (Works Department Memo. No.13396/dt.1.07.2005).
- H. Amendment to para-3.5.14 Note-1 of OPWD code, Vol-1- if L1 bidder does not turn up for agreement after finalization of the tender then he shall be debarred from participation in bidding for 3 (three) years and action will be taken to black-list the contractor. In that case the L2 bidder if fulfils other required criteria would be called for drawing agreement for execution of work subject to the condition that L2 bidder negotiates at per with the rate quoted by the L1 bidder otherwise the tender will be cancelled. In case a contractor is black-listed it will be widely publicized & intimated to all departments of Govt. & also to Govt. of India agencies working in the state.
- I. Amendment to Appendix, IX clause-36 of OPWD code Vol-2- If the rate quoted by the bidder is less than 15 % of the tendered amount then such a bid shall be rejected & the tender shall be finalized basing on merits of rest bids. But if more than one bid is quoted at 14.99% (decimals up to 2 nos will be taken for all practical purposes) less than the estimated cost, the tender accepting authority will finalize the tender through a transparent lottery system, where all bidders / their authorized representatives, the tender committee of Panchayat Samiti, Sinapali will remain present.

SIGNATURE OF CONTRACTOR


BLOCK DEVELOPMENT OFFICER, SINAPALI



GENERAL CONDITION OF CONTRACT:

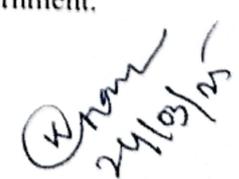
1. **Additional Performance Security** (As per Works Department OM No.4559 dt.05.04.2021) shall be obtained from the bidder when the bid amount is less than estimated cost put to the tender. In such an event, only the successful bidder who has quoted less bid price / rates than the estimated cost put to tender shall have to furnish the Additional Performance Security as per the following rate.

Sl No	Range of Difference between the estimated cost & Cost put to tender and Bid amount	Additional Performance Security to be deposited by the successful bidder
i.	Below 5%	No Additional Performance Security
ii.	From 5% and above and below 10%	50% of (Difference between estimated cost & Cost put to tender and Bid Amount)
iii.	From 10% and above	150% of (Difference between estimated cost & Cost put to tender and Bid Amount)

The applicable Additional Performance Security (APS) shall have to be furnished by the successful bidder in shape of Term Deposit Receipt pledged in favour of the **Block Development Officer, Sinapali** within seven days from the date of finalization of tender otherwise the bid shall be cancelled and the security deposit shall be forfeited. Further, proceeding for blacklisting shall be initiated against bidder. (Vide Office Memorandum No - 14459/W dated 20.09.2018 of Works Department, Govt. of Odisha). In case of SC/ST bidder who wants to avail the price preference he must have to furnish the required affidavit to avail price preference.

2. The work has to be completed within **06 (Six)** calendar months as mentioned commencing from the date of issue of the work order. Bidders are required to submit details programme of work at the time of execution of Agreement.
3. The E.M.D. is to be deposited duly pledge in favour of Block Development Officer, Sinapali in shape of N.S.C./P.O.T.D./Post Office Saving Pass Book/Deposit Receipt of any Schedule Bank (Valid minimum six month from the date of receipt). The transfer or adjusted of E.M.D. is not permissible.
4. The authority will not be held responsible for any delay in submission of tender paper beyond the schedule time. Conditional tender will not be entertained. The tenders will be opened by the undersigned/ authorized officer on the date and venue mentioned above in the presence of the Bidders or their authorized representatives. The Engineering Contractor seeking exemption of EMD must submit their original license at the time of opening of tender.
5. The contractor will be responsible for payment of all royalties or other charges for quarrying materials. All local taxes inclusive of GST and Income Tax, Octroi Charges, Ferry, Royalty and Tollage charges are to be paid by the contractor and to be deducted from each running bills as per OPWD Code and prevailing guidelines of the Government.

SIGNATURE OF CONTRACTOR


BLOCK DEVELOPMENT OFFICER, SINAPALI

- 6 The contractor should be fully liable to indemnify the Department for payment of compensation under Workmen's compensation Act - VIII of 1923 on account of workmen being employed by him and the full amount of compensation paid will be recovered from the contractor.
- 7 Every Bidder must examine the detailed specification of works before submitting his tender. The right reserved without impairing the contract to make such increase or decrease in the quantities or items of work mentioned in the schedule attached to the tender notice as may be considered necessary to complete the work fully as satisfactorily. Such increase / decrease shall in no case invalidate the contractor's rate it shall be definitely understood that the Government does not accept any responsibility for correctness or completeness of the quantities shown in the schedule. The schedule is liable to alternation by omission or addition deductions and such omissions or deduction shall in no case invalidate the contract and no extra monetary compensation will be entertained.
- 8 No building materials such as Cement, MS rod. Paint etc will be supplied by the department to the contractor.
- 9 The building materials will be under custody of the contractor and the contractor will be responsible for its safety and storage.
10. All reinforced cement concrete work should conform to Odisha Detailed specifications and should be of proportion 1:2:4 or 1:1 ½:3 having a minimum compressive strength (in work test) 150 Kg. /200 Kg. per Cm. in 15 Cm cubes at days 28 days after mixing and test conducted in accordance with IS 456 & IS 516 using 12 mm size black hard crusher broken granite chips (20 mm not to exceed 25%)
11. Steel shuttering and centering shall be used, the inside of which shall be lined with suitable sheeting and make leak proof and water tight.
12. The contractor shall make all arrangements for proper storage of materials and pay of watchman etc. will be borne by the contractor. The Department is not responsible for considering the theft of materials at site. It is contractor's risk. Under any such plea if the contractor stops the work, he shall have to pay the full penalty as per clause of the OPWD Code.
13. For the purpose of the jurisdiction in the event of dispute if any, contract should be deemed to have entered into within the State of Odisha and it is agreed that neither party to the contract nor the Agreement, will be competent to bring a suit in regard to the matters covered by this contract at any place outside the State of Odisha.
14. After the work is finished all surplus & debris's are to be removed by the contractor and preliminary works such as vats, mixings platforms etc. are to be dismantled and all the materials are to be removed from the site. The ground up to 15 M (50"- 0") wide from the building should be cleared and dressed. No extra payment will be made to contractor in this account. The rates quoted must be inclusive of all these items.
15. The contractor shall not interfere with the execution of water supply or Electrical fittings arrangement and any other works entrusted to any other agency by the Department at any time during the progress of the work.
16. The contractor has to arrange for water supply for all works and make sanitary arrangements at his own cost for his labour camps. Contractor has to arrange adequate lighting arrangement for night works, whenever necessary at his own cost and risk.
17. Bailing out of water from the foundation either rain water or sub soil water if necessary would be borne by the contractor. No payment will be made for such marks, level, pillars, profiles and benching and leveling the ground where ever required. The rates quoted, should be for finished items of work inclusive of these incidental items of work.

(Handwritten Signature)

SIGNATURE OF CONTRACTOR

BLOCK DEVELOPMENT OFFICER, SINAPALI



18. All quantities mentioned in the scheduled are combined for ground floor and multi floors in case of multi-storey building and the rates should be through for the same.
19. Cement concrete in roof slab, beams etc, whenever prescribed by the Engineer-in-Charge will be machine mixed and vibrated. The contractor should arrange his own concrete mixers vibrators, pumps etc. for this purpose. It should be understood clearly that no claims whatsoever will be entertained
20. The Bidder shall have to abide by the C.P.W.D. safety codes as introduced by the Government of India Ministry of Work, Housing and Supply in their standing order No. 44 of 50 dated 25.11.57.
21. The contractor will abide by the fair wages clauses as introduced by the Government.
22. The contractor should arrange to his own cost necessary tools and plants such as pumps concrete mixture, and vibrator etc. required for the efficient execution of work and the rates quoted should be inclusive of the running charges of such plant and cost of consumables.
23. The contractor will have to submit to the "Block Development Officer, Sinapali" monthly return of labour, both skilled and unskilled employed by him on the work.
24. The Bidders are required to go through each clause of P.W.D. Form No. P-1 carefully in addition to the clause mentioned herein before tendering.
25. No part of the contracts shall be sublet without written permission of the Block Development Officer, Sinapali or transfer be made or power of attorney authorizing others to receive payment on the contractor's behalf.
26. Cement shall be used by bags, and weight of one cubic meter of cement being taken as 14.42 quintal.
27. In the event of delay in the supply of Departmental materials or supply of detailed structural designs for any unavoidable reasons reasonable extension of time will be granted on the application of the contractor but no claim for Monetary compensation will be entertained under any circumstances.
28. No contractors will be permitted to furnish their tenders in their own manuscript papers Every Bidder is expected for quoting his rates after inspection of the site of the proposed work. He should also inspect the quarries and satisfy himself about the quality, availability of materials, medical aids, labour and food stuff etc and the rates may be inclusive of all these items in every case the materials most comply with the relevant specification & sample of a materials in sealed bags may be submitted duly labeled along with the tender for the approval of the Block Development Officer, Sinapali.
29. Government will not however after acceptance of contract rate, pay any extra charges for lead of any of the reasons in case the contractor found latter on to have misjudged the materials available.
30. All fittings for doors and windows if supplied by the contractor should be of best quality and should be got approved by the Engineer-in-Charge before they are used on the work.
31. The tenders containing extraneous condition not covered by the tender call notice are liable for rejection.

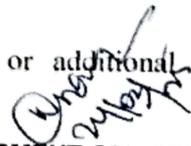
SIGNATURE OF CONTRACTOR


BLOCK DEVELOPMENT OFFICER, SINAPALI



32. The contractor shall have to furnish a certificate along with tender to the effect that he is not related to any Officer of Panchayati Raj & Drinking Water Department to the rank of Asst Engineer and above.
33. All tenders received will remain valid for a period of 90 days from the date of receipt of the tenders and validity of tender can also be extended if agreed by the contractor and the department.
34. During construction / after completion of the work, the contractor shall arrange at his own cost all requisite equipments for testing building or material if found necessary and bear the entire cost of such test.
35. Bidders are required to submit (1) list of works in the hand in the prescribed proforma enclosed herewith, (2) the list of T & P (3) list of works executed along with the tenders.
36. Letters etc. found in the tender box raising or lowering the rates or dealing with any point in connection with the tender will not be considered.
37. All reinforced cement concrete works should be finished smooth, extra charges for plastering if required to any R.C.C. structures like Column; Chajjas etc. shall not be paid.
38. Contractor shall employ one or more Engineering Graduate or Diploma Engineers as apprentices at his own cost. The period of employment will commence within one month after the date of work order & would last till the date when the 90% of the work is completed. The No. of Apprentices will be fixed by the Chief engineer so that the total expenditure does not exceed 1 % of tendered cost of the works Department No 177331 dated 12.8.66.
39. 1% of the gross amount of the bill will be deducted towards Income Tax from the contractor's bill (if HUF) or 2% (if company) and as per the Government guidelines from time to time.
40. The Bidders shall bear cost of various incidental sundries and contingencies necessitated by the work of all within the following or similar category.
- Rent, Royalties and other charges of materials, Octroi duty, all other taxes including Sale Tax, ferry, tools, conveyance charges and other cost on account of land and buildings including temporary building required by the bidder for collection of materials, storage, housing of staff or other purpose of the work. No rent will however be payable to Government for temporary occupation of land owned by Government at the site of the work.
 - Labour camps or huts necessary to suitable sole including conservancy and sanitary arrangements there on to the satisfaction of the local health authorities.
 - Suitable water supply including pipe water supply whenever available for the staff and labour as well as for the work.
 - Fee and dues hired by Municipal, Canal & Water Supply authorities.
 - Suitable equipments and wearing apparatus for the labourers, engaged in the risky operation.
 - Suitable Fencing barriers and signals including paraffin and electric signals where necessary at works and approaches in order to protect the public and employees from accidents.
 - Compensation including cost of any suit for injury to persons or property due to neglect of any major precautions, also sums which may become payable due to operation of the workmen compensation Act.
 - The contractor has to arrange adequate lighting arrangements for night works wherever necessary at his own cost.
 - The contractor has to arrange all the building materials including the equipments required for under reamed pile foundation for starting the work.
41. Under no circumstance interest is chargeable for the dues or additional dues if any payable for the work.

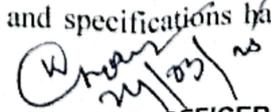
SIGNATURE OF CONTRACTOR


BLOCK DEVELOPMENT OFFICER, SINAPALI



42. No claim for carriages or water whatsoever will be entertained.
43. The contractor has to arrange the samples of materials required for execution to be got tested and approved by the department before taking up the work and during course of execution required from time to time. All such samples are to be tested at Government Test house at the cost of the Contractor with no extra cost of the Department.
44. If there is any damages to the work due to the natural calamities like flood or cyclone or any other cause during the course of work or up to 6 months after completion of work if any imperfection becomes apparent to the work within 6 months from the date of final certificate of work the contractor shall make good to all such damages at his own cost with no extra cost of the Department. No claim whatsoever in this regard will be entertained.
45. The K.B. / C.B. Brick should be well burnt and of good qualities. The Bricks should be approved by the Engineer-in-charge before use in the work and should conform to the minimum strength as per National Building Code.
46. Under Section 12 of contract Regulation and Abolition Act. 1970 the contractor who undertakes execution of work through labour should produce valid labour license from the licensing authority of labour department.
47. The contractor shall supply sample of all materials fully before procurement for the work for testing and acceptance as may be required by Block Development Officer, Sinapali.
48. No extra payment will be made for spreading and consolidating salvaged materials.
49. Number of tests as specified in I.R.C. /I.S.I. specification required for the construction Roads / Bridges / Buildings or any structural works will be conducted in any Government Test House / Departmental Laboratories, Reputed materials testing laboratory as decided by the Engineer-in-charge. Testing charge, including expenditure for collection / Transportation of Sample Specimen etc will be borne by the contractor. The collection of samples and testing are to be conducted prior to execution and during execution and during execution and during both the accounts, the cost shall be borne by the contractor.
50. Royalties for Moorum, Sand, Chips, Metal and Boulders will be deducted from the contractor's work bill at the rate approved vide O.M.M.C. Rule 1961 and as amended from time to time. However, on production of receipt from Tahasildar payment of Royalty charge as deduction will be made from the work bill for that quantity for which receipt produced.
51. Stock Materials:-
The required materials conforming to I.S.I. specification for this work are to be supplied by the contractor at his own cost and conveyance directly to the work. He has also to bear all incidental charges such as transport, storage and handling and his rates quoted for the work is to be inclusive of all such charges. Payment against the work bill will be made on production of valid voucher from authorized dealer.
52. Bidder whose tender is accepted must submit programme of work immediately after issue of work order for approval of Engineer-in-charge.
53. The Bidders shall carefully study the drawing and specification applicable to contract and all the documents which form part of the agreement to be entered in to by the accepted bidder and detailed specification for Orissa and other relevant specification in drawings, which are available in website. Complaint at a future date that plans and specifications have not been seen can not be entertained.

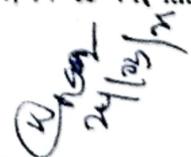
SIGNATURE OF CONTRACTOR


BLOCK DEVELOPMENT OFFICER, SINAPALI



54. Every bidder is expected before quoting his rates to inspect the site of the proposed work. He should also inspect the quarries and satisfy himself about the quality and availability of materials. In every case the materials must comply with the relevant specification. Complaints at future date that the availability of materials at quarries has been misjudged can not be entertained.
55. Samples of stones metal and chips etc. to be used are to be deposited noting the name of quarry under dated initials of the bidder in the office of the Block Development Officer, Sinapali before procurement of the work testing and acceptance.
56. The tender may not at the description of the competent authority be considered unless accompanied by attested true copies of the income tax clearance, GST clearance/non assessment certificates as the case may be and the original certificates are to be produced before the Block Development Officer, Sinapali at the time of opening of the tender.
57. The tender containing extraneous conditions not covered by the tender notice are liable for rejection and quotation should be strictly in accordance with the item mentioned in the call notice, any change in the wording will not be accepted.
58. The Department reserves the right of authority to reject any or all tenders received without assigning any reason whatsoever.
59. Bidders are required to abide by the fair wages clause as introduced by Government of Odisha. Works Department Letter No.VIII R-18/52-25 date 26-2-55 and No.118IIM 56/61-28842(5) dated 27.09.1961.
60. After the work is finished, all surplus materials should be removed from the site work preliminary works such as vats, mixing platforms etc should be dismantled and all materials removed from the site and premises left neat and clean this should be inclusive in the rates.
61. It should be understood clearly that no claim what so ever will be entertained regards to extra items of works or extra quantity of any items beside estimated amount unless written order is obtained from the Engineering Organization and rates settled before the extra items of works for extra quantity of any item of works is taken up.
62. The tender shall have to abide by the C.P.W.D safety code rules introduced by the Government of India Ministry of works, Housing and supply in their standing order No.44250 dated 25.11.57 which can be seen in the office of the undersigned on working days during the office hours.
63. No part of the contract shall be sublet, transfer and to make the power of Attorney authorizing other to receive payment on the contractor's behalf without written permission of the Block Development Officer, Sinapali.
64. If further necessary information is required the Block Development Officer, Sinapali will furnish such but it must be clearly understood that tenders must be received in order and according to instructions.
65. All reinforced cement concrete works should conform to Orissa detailed Standard Specification I.R.C and I.S.I codes and bridge code section I, II, III, IV & VI latest design criteria.

SIGNATURE OF CONTRACTOR


BLOCK DEVELOPMENT OFFICER, SINAPALI



66. Shuttering & centering shall be with seasoned salwood planks inside of which shall be lined with suitable sheeting and make leak proof & water tight or alternatively steel shuttering and centering may be used.
67. The Department will have the right to inspect the scaffolding centering and shuttering made for the work and can reject partly such structure if found defective in their opinion.
68. Cement shall be used by bags and weight of one bag of cement being taken as fifty (50Kg)
69. The Department is not responsible for considering the theft of materials at site. It is contractor's risk. Under any such plan, if the bidder stops the work he shall have to pay the full penalty as per clauses of the F2 contract.
70. Empty cement bags are to be returned in good & serviceable condition failing which Rs.4.00 (Rupees Four) only be recovered per bag from the contractor.
- a) It should be clearly understood that:-
The joint of the bars to be provided with lapping welds or bottle nuts as will be directed by the E.I.C.
- b) Concrete test specimens 150X150X150 in size (whether plain or reinforced concrete) for the work testing shall be taken for each structural member by a representative of contractor in the presence of a responsible officer of the rank not lower than that of an Assistant Engineer or Assistant Executive Engineer. The contractor shall bear the cost so involved in testing the test specimen in cube tests should be carried out in accordance to the stipulation in bridges code section III.
- c) Test specification shall be formed carefully in accordance with the standard method of taking test specimen and no plea shall be entertained later on the grounds of that the casting of the test specimen was faulty & that the result of the test specimen did not give a correct indication of the actual quality of concrete.
- d) Plain concrete and reinforced concrete specimens will have tested in Government test houses at Alipore or Control & Research Laboratory at Bhubaneswar cost of testing all specimen and samples shall be borne by the contractor.
- e) The construction of well staining by injecting cement or grouting in coarse aggregate placed in position not be permitted.
71. The thickness of cement Concrete (1:3:6) in Top plugging should be as per the Departmental drawing.
72. Concrete of strength below 85% of the required strength (as determined by actual tests) shall be accepted.
73. Labour cess @1% of the gross amount of bill will be deducted from the contractor's bill.
74. CGST, SGST, Security Deposit & Income Tax will be deducted from the bill of payment as per OPWD Code and instruction issued from time to time by the Government during the period of execution of work. Refund of Security Deposit deducted is subject to the terms and conditions of OPWD Code.

SIGNATURE OF CONTRACTOR

BLOCK DEVELOPMENT OFFICER, SINAPALI



75. List of project executed to be furnished by the tender:

SL. No.	Particulars of work now in hand	Amount of each Projects	Approximate value of work done on each project till the date of submission tender

76. From the commencement of the work to the completion of the same they are to be under the contractor charges the contractor to be held responsible to make good all injuries, damages and repair occasioned or tendered necessary to the same by fair or other causes & they are to hold the Government of Orissa harmless from any claims for injuries to person or for structural damage to property happening from any neglect default want of proper care of misconduct on the contractor or any one in default want of proper care of misconduct on the part of the contractor or any one in his employee during the execution of the work. Also no claim shall be entertained for loss due to earthquake, flood, cyclone epidemic, not or any other calamity & damage so caused will have to be made good by the contractor at his own cost.
77. Payment of all R.C.C work under and R.C.C items will be made on the total quantity of such RCC item of works less volume of steel in the RCC.
78. GST & surcharge if any is to be borne by the contractor as required under prevailing Tax Rules and Act.

Approved for 78 (Seventy Eight) Clauses in 13 (Thirteen) pages

SIGNATURE OF CONTRACTOR


BLOCK DEVELOPMENT OFFICER, SINAPALI



BID SECURITY DECLARATION

I / We, the authorized signatory of
participating in the tender for the work “.....” Vide Tender
call Notice No., Dated do hereby declare:

That in the event we withdraw / modify our bid during the period of validity or I/We fail to
execute formal contract agreement within the given timeline or I/We commit any breach of Tender
Conditions / Contract which attracts penal action of forfeiture of EMD and I/We will be suspended
from being eligible for bidding / award of all future contract (s) of Government of Odisha for a period
of three year from the date of committing such breach.

Signature of Contractor

SIGNATURE OF CONTRACTOR

(Handwritten Signature)
24/03/25
BLOCK DEVELOPMENT OFFICER, SINAPALI



CHECK LIST OF TENDER

* Name of the Work:

- (a) Cost of tender paper MR/DD No..... Date.....Rs.....
- (b) EMD & Bid Security Declaration furnished/not furnished
- (c) GSTIN clearance Certificate furnished/not furnished
- (d) I.T.C.C/PAN Card furnished /not furnished.
- (e) No Relationship certificate furnished/not furnished.
- (f) Copy of valid registration Certificate of Contractor furnished/not furnished.
- (g) Original affidavit regarding authenticity of documents furnished/not furnished
- (h) List of machineries for Road and Bridge furnished/not furnished

(Signature of Bidder)


24/03/25
**Block Development Officer
Sinapali**

SIGNATURE OF CONTRACTOR


24/03/25
BLOCK DEVELOPMENT OFFICER, SINAPALI



BILL OF QUANTITY

Name of work :- Construction Of office building with Market Complex for Gram Panchayat Level Federations (GPLFs), Nuapada GP.

Estimated Cost :- Rs. 30,00,000.00

Tender Value:-Rs.22,13,319.00

Scheme :- GPLF/24-25

Sl. No	Items	Quantity	Unit	Rate in Rs.	Amount
1	Excavation of foundation in hard soil within initial lead and lift including rough dressing and levelling etc.complete.	69.33	cum	270.90	18780.40
2	Filling F & P with well graded sand including watering and ramming etc.complete.	118.45	cum	610.99	72372.31
3	C.C. (1 : 3 : 6) using 40mm size H.G.C.B. metal etc.complete.	19.40	cum	5594.36	108530.15
4	Brick work with Fly Ash Bricks (23cmx11cmx8cm) size having crushing strength not less than 75 kg/cm2 with dimensional tolerance +_8 percent in cement mortar (1:6) in F.& P. etc. complete.	16.76	cum	5524.95	92594.08
5	R.C.C. work of M-20 grade with 20mm and down grade black hard granite CB stone chips including C & S etc.complete.				
(A)	Column Base	17.78	cum	6160.84	109538.27
(B)	Plinth band	4.28	cum	7027.12	30044.91
(C)	Col & beam	12.59	cum	15303.81	192637.64
(D)	Lintel	2.87	cum	13773.82	39513.93
(E)	Chhaja	0.40	cum	18564.10	7355.10
(F)	Slab	13.43	cum	13339.53	179207.19
6	Labour for cutting ,bending ,binding the rod in position etc. comp.including cost of steel	56.48	qtl	8581.25	484637.74
7	Brick work with Fly Ash brick 23 cm x 11 cm x 8 cm size in cement mortar (1:6) in Superstructure etc complete.	29.52	cum	5558.28	164097.81
8	Brick work with Fly Ash brick (23cmx11cmx8cm) size in cement mortat (1:4) in Superstructure etc. complete.	2.58	cum	5757.34	14867.61
9	2.5 cm thick grading concrete (1:2:2) on roof slab with 6 mm size hars granite chips. etc. complete.	132.43	Sqm	374.32	49572.06
10	6 mm thick C.P. In C.M.(1:4) to RCC surfaces finished smooth including closed deep chiping and slurry tretment etc. complete.	134.10	Sqm	205.72	27586.85
11	12 mm CP(1:6) over brick masonry including cost carriage royalty etc.	133.24	Sqm	182.75	24349.28

Block Development Office

Scanned with OKEN Scanner

2	16 mm thick Cement Plster(1:6) over brick masonry including cost carriage royalty	✓349.34	Sqm	✓264.62	Rs.	92441.21
14	Supplying, fitting & fixing Vitrified tiles in floors of size 600mm x600 mm of approved make conforming IS: 13755 laid on 20 mm thick cement mortar(1:4)and filling joints with white cement of approved quality including cost of all work all materials,taxes,labour, T&P ,etc. complete as per direction of Engineer-in-charge.	✓95.82	Sqm	✓1164.38	Rs.	111574.53
15	Fixing Ceramic tiles in dados skirting and risers of steps on 12mm thick cement plaster (1:3) jointed with neat cement slurry mixed with pigments to match the shade of the tiles including cost, carriage, cost of all labour etc. complete.	✓52.24	Sqm	✓898.85	Rs.	46955.30
16	Supplying,Fitting and Fixing Industrial Chequered tile in floors of Size 300 mm x 300mm of approved make conforming to IS : 13755 laid on 20 mm thick Cement mortar (1 : 4) (1 cement : 4 course sand) and filling joints with white cement of approved quality including cost of all Materials, labour T & P etc. required for the work all complete as per direction of Engineer -In - Charge.	✓10.84	Sqm	✓1028.01	Rs.	11141.23
17	Wall painting 2 coat with weather coat paint of approved shade on new work to give an even shade including cost of paint with primer.	✓133.24	Sqm	✓175.26	Rs.	23350.90
18	Finishing wall surface of walls with cement based wall putty (Water based) of approved make and finished smooth and even surface to receive painting including cost of scaffolding staging charges with cost of all	✓483.44	Sqm	✓101.22	Rs.	48933.19
19	Painting two coats of with any approved plastic emulsion paint including priming one coat with water proof cement primer (Nerolac/Asian/burger/Dulux) to inner surface including all cost conveyance , labour etc complete	✓483.44	Sqm	✓182.15	Rs.	88056.50
20	Supplying of ms doors and windows with grills including all cost	✓1452.50	Kg	✓102.00	Rs.	148155.00
21	Painting two coats over a coat of primer including all cost.	✓85.39	Sqm	✓255.61	Rs.	21825.84
22	Cost for photograpy	✓10.00	Nos	✓20.00	Rs.	✓200.00
23	Provision for transparency pillar	✓1.00	Nos	✓5000.00	Rs.	✓5000.00
				Total	(A)	2213319.03

Rupees Twenty Two Lakh Thirteen Thousand Three Hundred Nineteen

Approved 23(Twenty three) Items only

Asst. Exe. Engineer
Sinapali Block

J.E. 20.12.24
Sinapali Block

Block Development Officer
Sinapali

Scanned with OKEN Scanner

Scanned with OKEN Scanner

Executive Engineer
DRDA, Nuapada

(K Ram)
26/12/24
Block Development Officer
Sinapali Block

My / our quoted rate is _____ % (both in figure)

NOTES :-

1. The contractor should not write any thing except quoting of percentage and in case anything
2. Strike out which is not applicable.
3. Percentage should be quoted up to 2 (Two) digits after the decimal point.
4. Rate of all items are inclusive of cost, carriage ,royalty and other taxes of material.

Singature of Tenderer.

No. of Correction :

No. of over writing :

No. of interpolation :

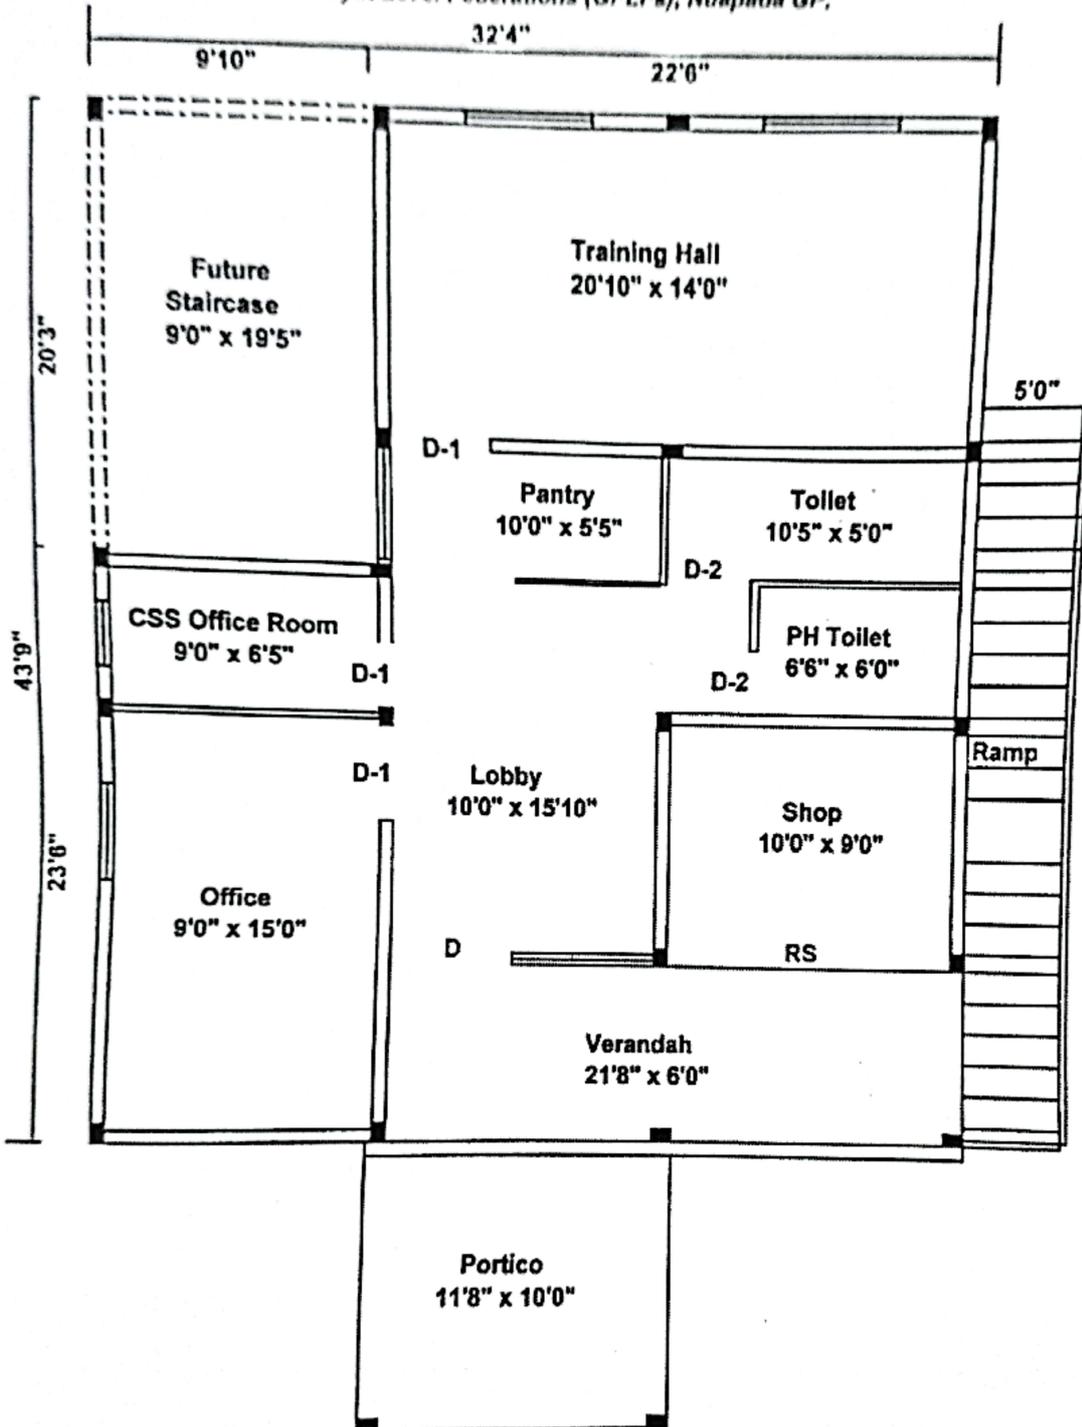
(K Ram)
26/12/24
Block Development Officer
Sinapali Block

(K Ram)
26/12/24
Asst. Exe. Engineer
Sinapali Block

(K Ram)
26/12/24
Junior Engineer
Sinapali Block

(K Ram)
24/03/25
Block Development Office:
Sinapali.
Scanned with OKEN Scanner
Scanned with OKEN Scanner

Name of work :- Construction of Office Building with Market Complex for Gram Panchayat Level Federations (GPLF), Nuapada GP.



MODEL PLAN OF GPLF OFFICE BUILDING WITH MARKET COMPLEX AT GP LEVEL

Plinth area = Building-1215.38 Sft.+ Portico-116.20 Sft = 1331.98 Sft.
(Not to Scale)

[Signature]
18/12/24
Junior Engineer
Sinapali Block

[Signature]
18/12/24
Asst. Exe. Engineer
Sinapali Block

[Signature]
Block Development Officer
Sinapali
Scanned with OKEN Scanner